


Request for Service
WARNING / AVERTISSEMENT
 \$5,000 fine for alteration or removal of documents or records
 Une amende de 5000 \$ sera infligée à toute personne qui modifiera ou enlèvera des documents ou des dossiers

Form Name: *W. Leligan*
 Address Street No.: *4 Wellington*
 City/Town: *Ottawa*
 Date: *06/04/91*
 Name of Searcher: *Spill*
 Municipality: *Ottawa*

Parcel(s)	Part(s)	Section(s)	Concession	Range
1	<i>CO #12</i>			
2	<i>Part 1 & 3</i>			
3	<i>Sheet 1</i>			
4				
5				
6				
7				
8				
9				
10				
11				
12				

Fees for Searches: *3*
 Large Copies: *6*
 Small Copies: *3*
 White Prints: *6*
 Duplications: *6*

This is your Receipt / Conservez votre reçu Total \$ *6*

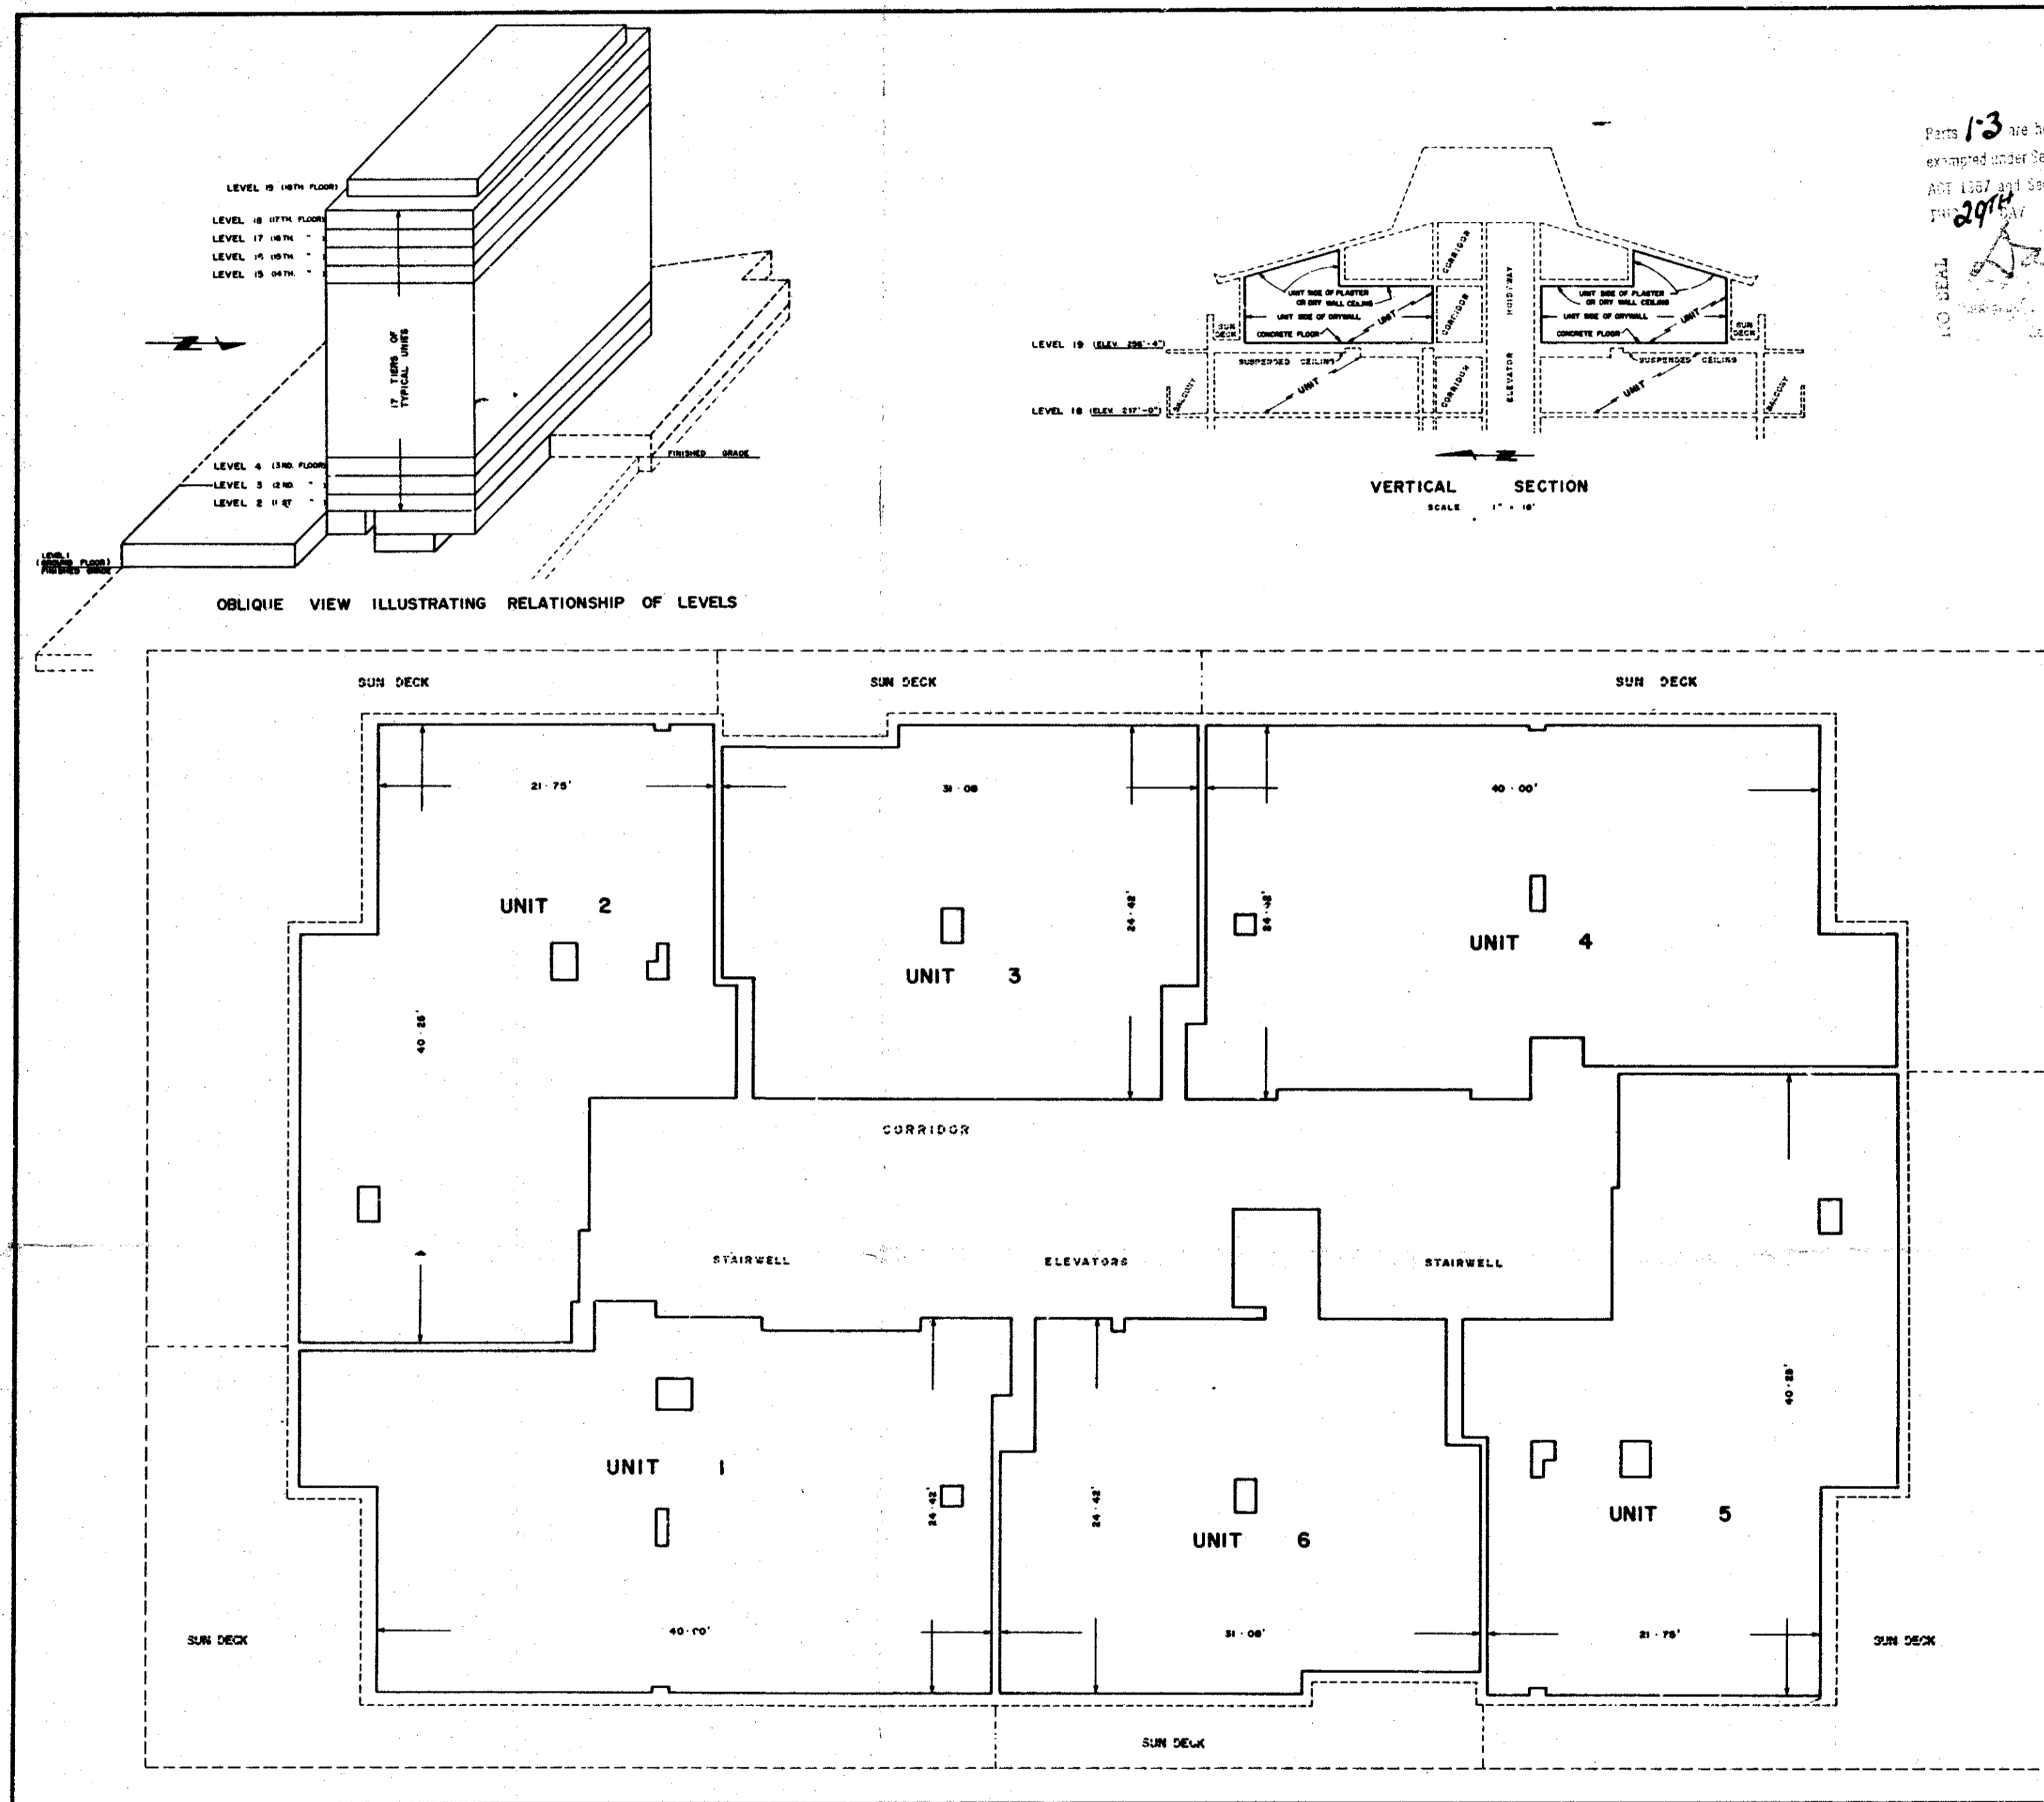


 29th NOVEMBER 71
Datto, J. S.
 MEMBER OF MUNICIPAL AFFAIRS

CARLETON CONDOMINIUM PLAN #12
 PART 3 SHEET 1 OF 1 SHEET

LEVEL	DESCRIPTION	AMOUNT
LEVEL 19	UNITS 1 TO 6 REGISTERED IN THE OFFICE OF LAND TITLES AT OTTAWA AT 3:17 PM ON THE DAY OF 20th January 1972	

DECLARATION REGISTERED AS *W83193*
 C-5637

314 312 310 218 216 214 212 210 118 116 114 002 004 006 008 010 012 014 016 018 020 022 024 026 028 030 032 034 036

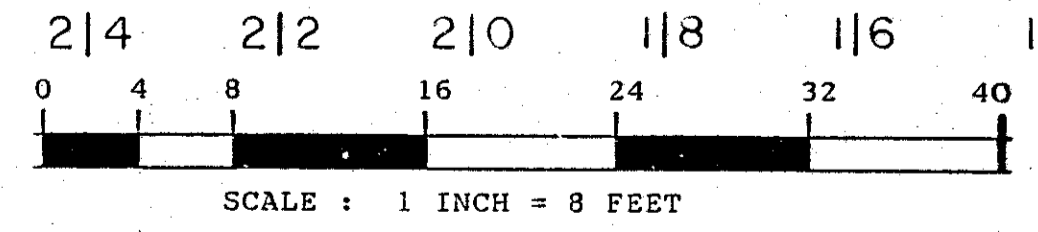

Ministry of Consumer and Commercial Relations
 24x L 04C 012 096
 FRAME 01 OF 01 | PART 03 OF 03 SHEET 01 OF 01