

PLAN OF COMPILATION
 SHOWING
 THE SPECIFICATION AND RELATIONSHIP BETWEEN
 THE BOUNDARIES OF UNITS 1 TO 9 BOTH INCLUSIVE
 LEVELS 2 TO 19 AND THE MONUMENTATION

SCALE: 1" TO 8'
 C.W. FAIRHALL
 ONTARIO LAND SURVEYOR
 1973

LEGEND
 - - - DENOTES UNIT BOUNDARIES
 - - - DENOTES EXTERIOR FACE OF STRUCTURAL WALLS

OWNER'S CERTIFICATE
 THIS IS TO CERTIFY THAT THE PROPERTY INCLUDED IN THIS PLAN HAS BEEN LAID
 OUT INTO UNITS AND COMMON ELEMENTS IN ACCORDANCE WITH OUR INSTRUCTIONS
 DATED AT OTTAWA THIS 22nd DAY OF JULY 1974




VANIER INVESTMENTS LIMITED
T.C. Bealy

SURVEYOR'S CERTIFICATE
 I HEREBY CERTIFY THAT THE BUILDINGS SHOWN ON THIS PLAN ARE IN EXISTENCE
 AND THAT THE UNITS DESIGNATED ON THIS PLAN SUBSTANTIALLY REPRESENT THE
 UNITS WITHIN THE STRUCTURES

JULY 23rd 1974
C.W. Fairhall
 C.W. FAIRHALL
 ONTARIO LAND SURVEYOR

UNIT BOUNDARY DEFINITION
 VERTICAL - FROM THE UPPER SURFACE OF THE CONCRETE FLOOR TO THE UNDER
 SURFACE OF THE DRY WALL OR PLASTER CEILING
 HORIZONTAL - FROM THE UNIT SIDE OF THE DRY WALL FINISH ON THE EXTERIOR
 WALLS OF THE BUILDING OF WHICH THE UNIT IS PART,
 TO THE UNIT SIDE OF THE DRY WALL FINISH ON THE WALLS AND
 PARTITIONS SEPARATING SUCH A UNIT FROM OTHER UNITS, CORRIDORS,
 STAIRS, ELEVATORS, INCINERATORS AND OTHER MECHANICAL EQUIPMENT
 SPACES AND THE EXTENSION OF THE PLANES OF SUCH SURFACES
 ACROSS OPENINGS FOR DOORS LEADING OUT OF SUCH UNITS AND
 WINDOWS.

NOTE: FOR COMPLETE UNIT BOUNDARY DEFINITION REFER TO PAGE 2
 OF THE DECLARATION.

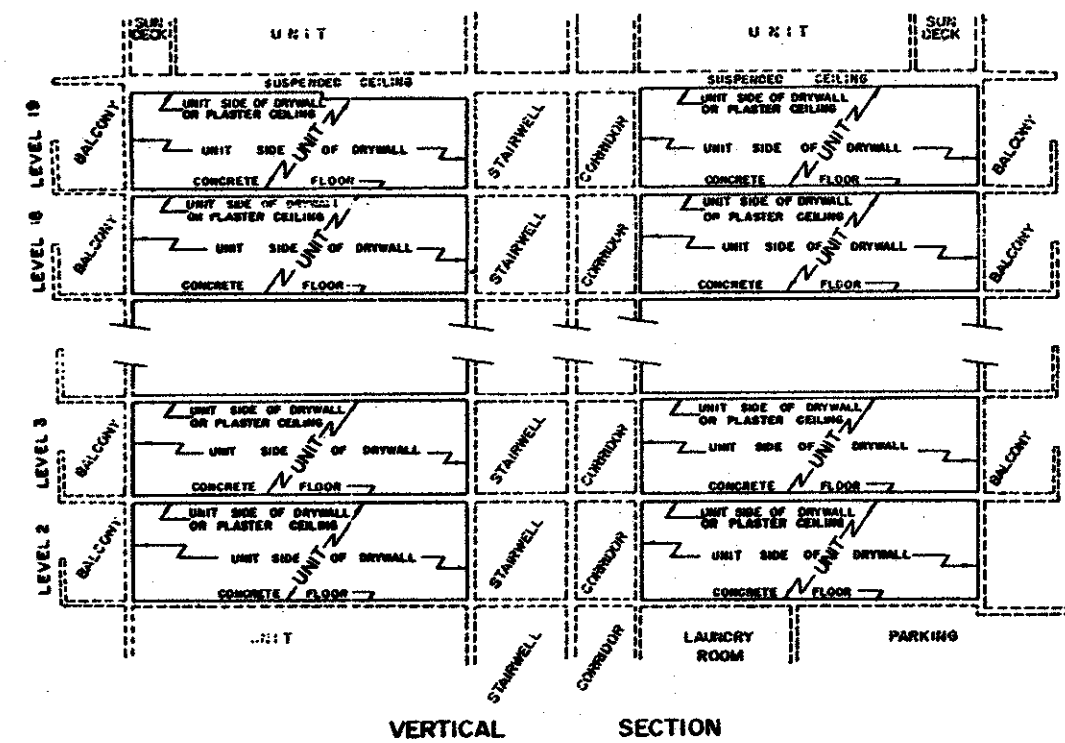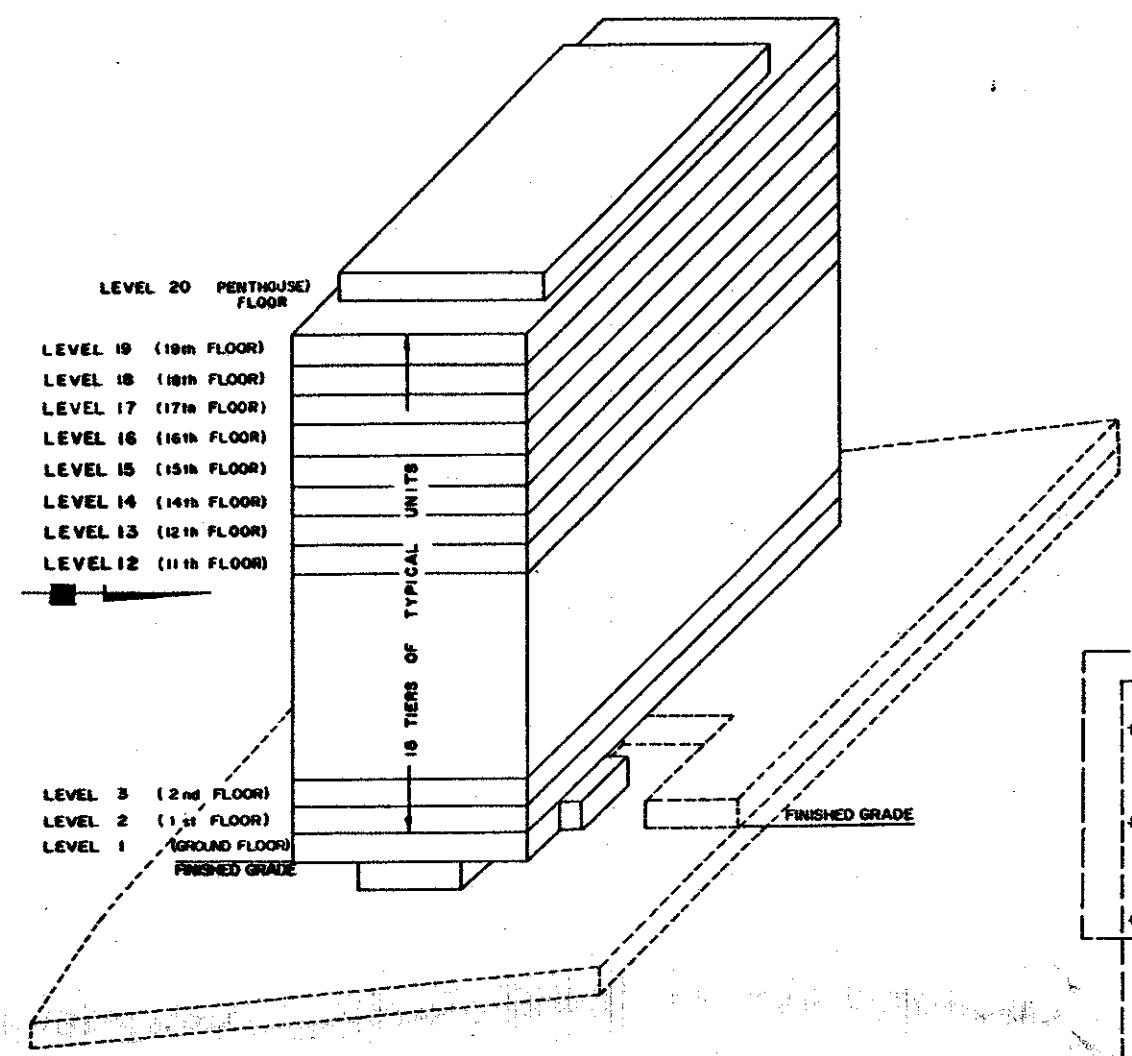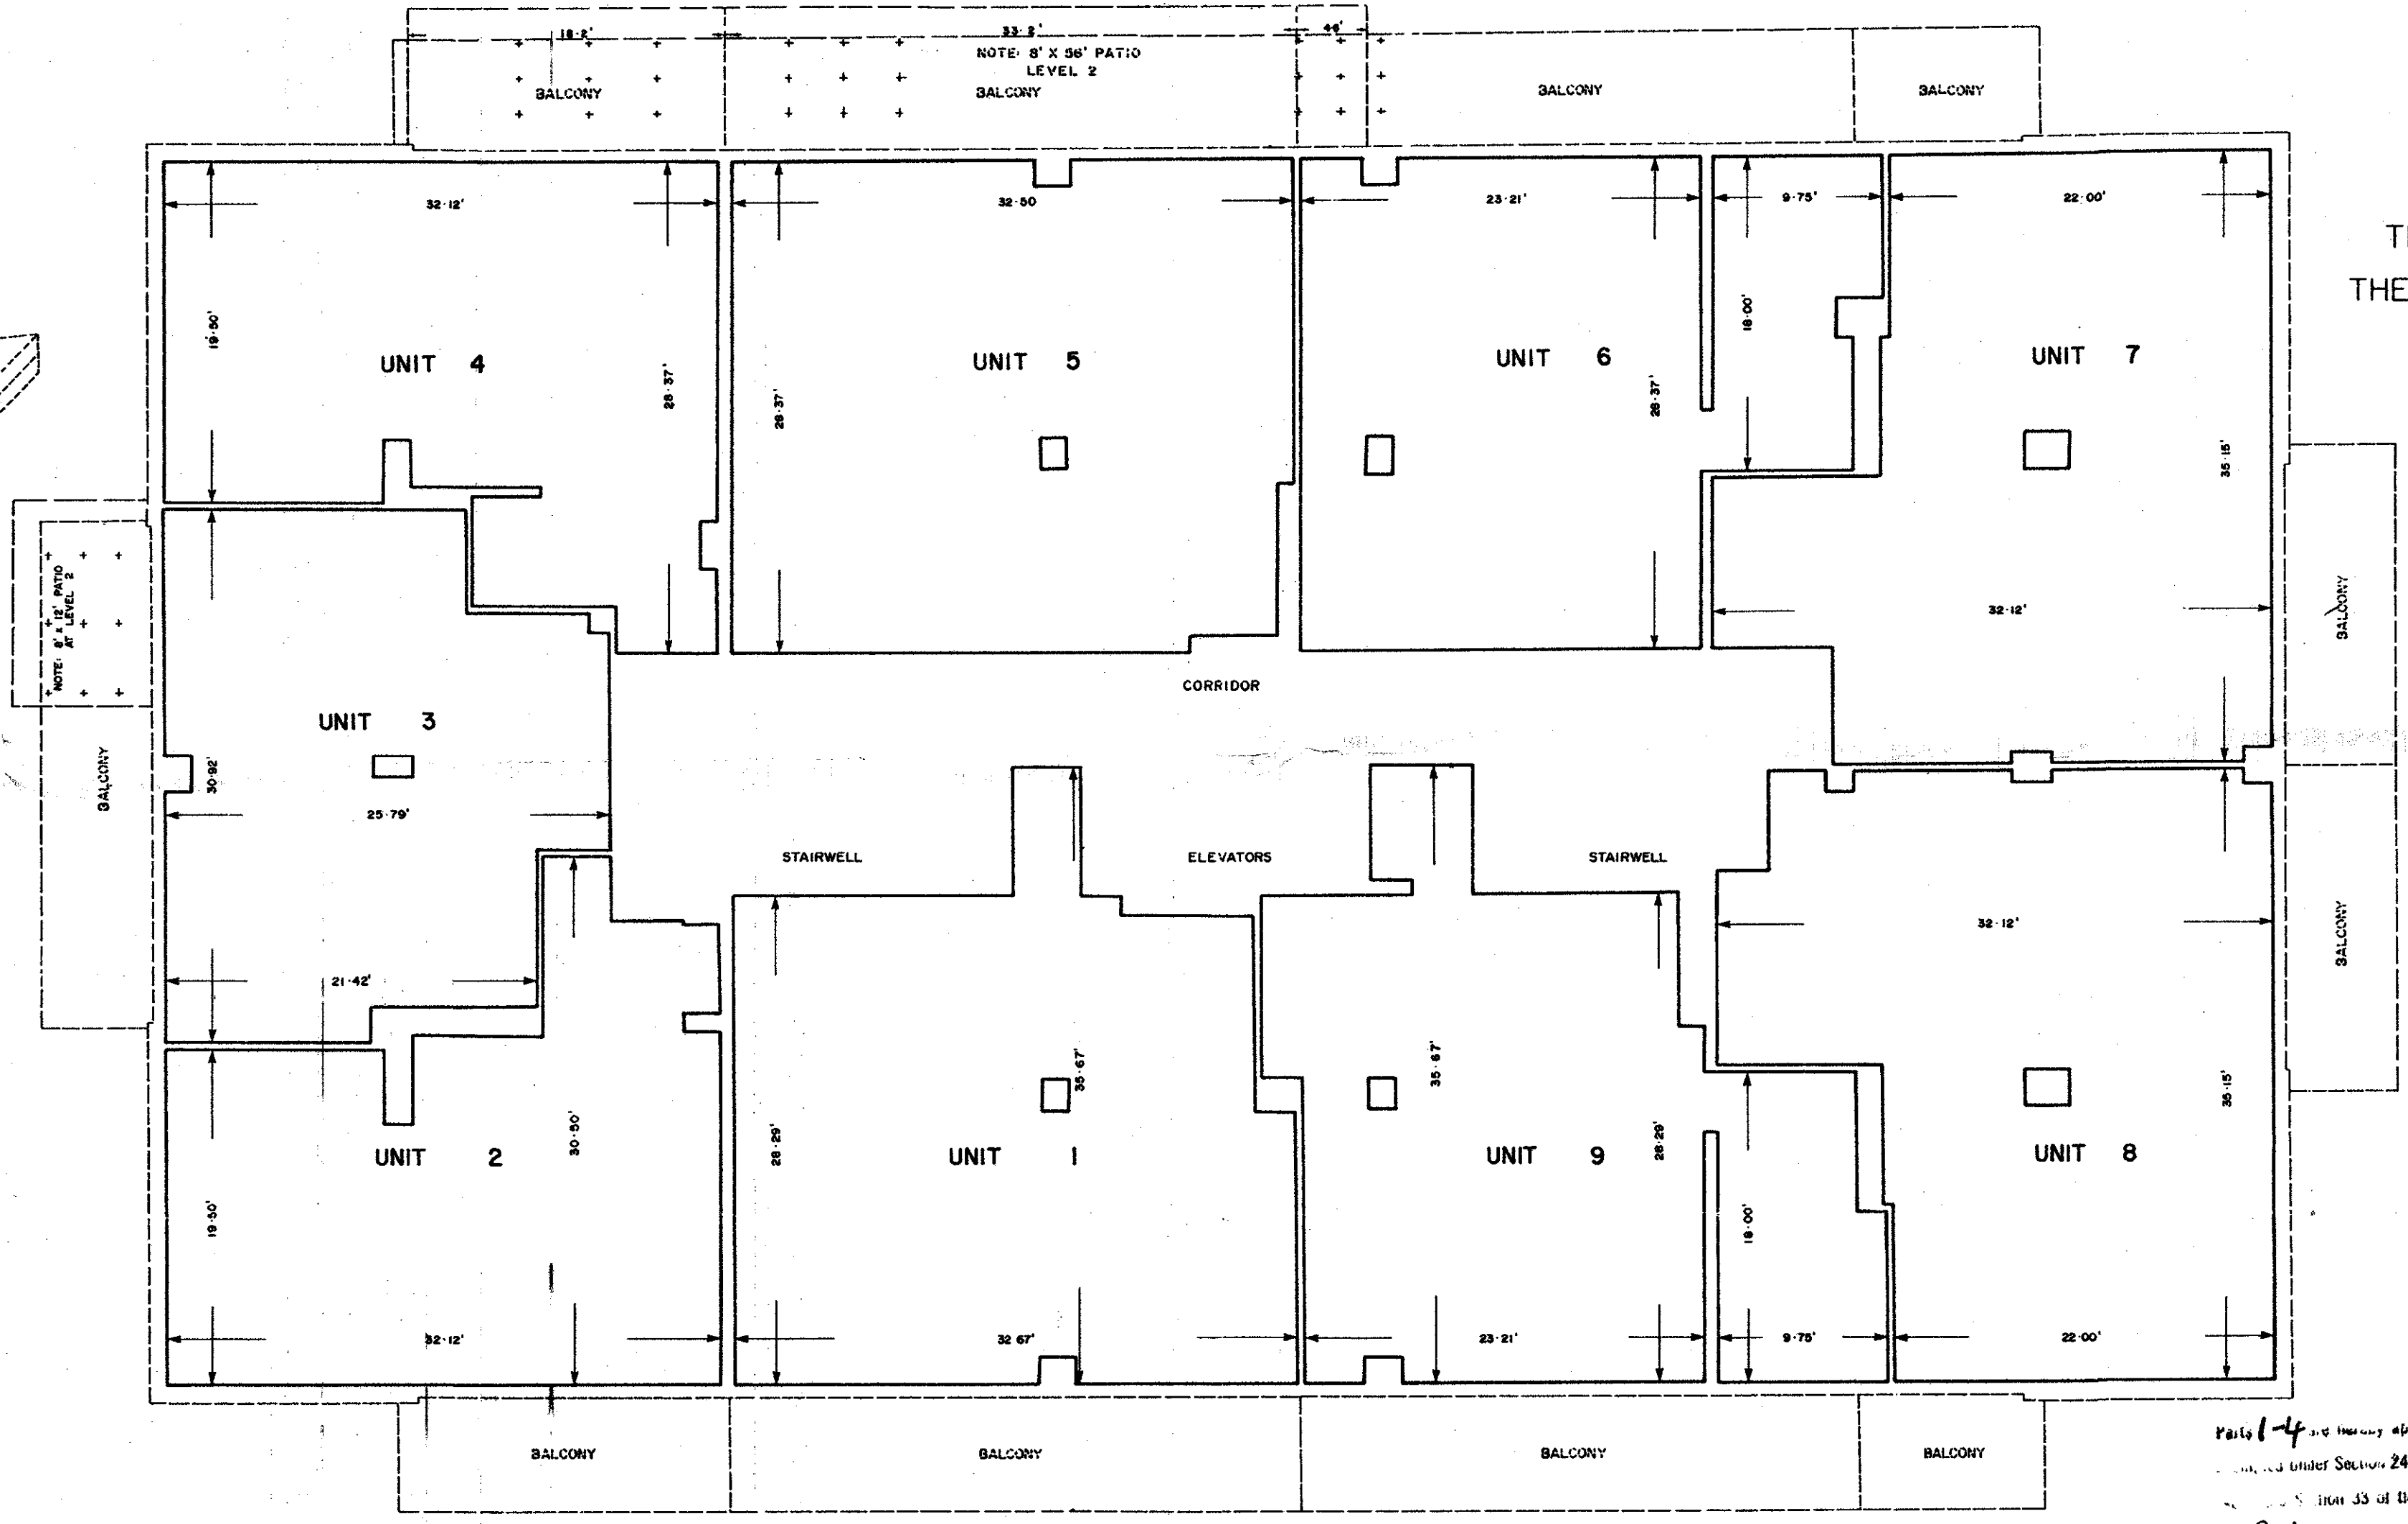

Part 1-4 and hereby approved 6/16/1974
 under Section 24 of the CONDOMINIUM
 ACT, R.S.O. 1970, c. 66
 2nd day of August, 1974.

INC. 200
C.W. Fairhall
 ONTARIO LAND SURVEYOR

FAIRHALL & MOFFATT LIMITED
 ONTARIO LAND SURVEYORS
 OTTAWA ONTARIO

PART 3
 SHEET 1 OF 1